





1. PERADARNIK M 1:300

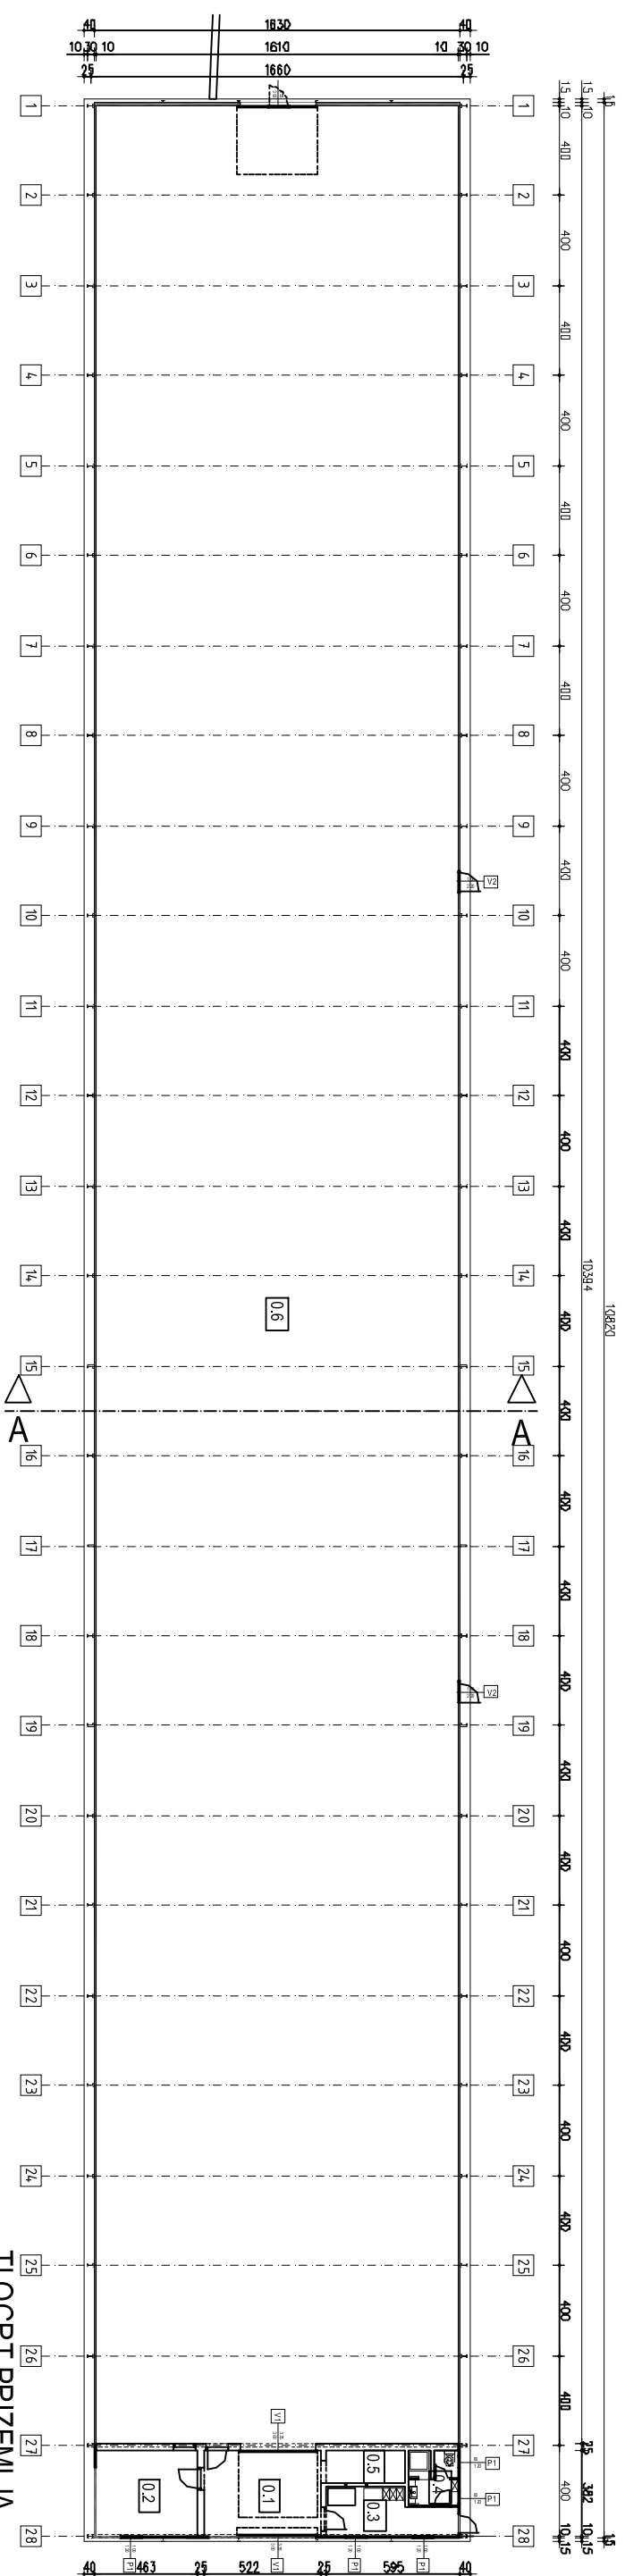

TLOCRT PRIZEMLJA
M 1:300

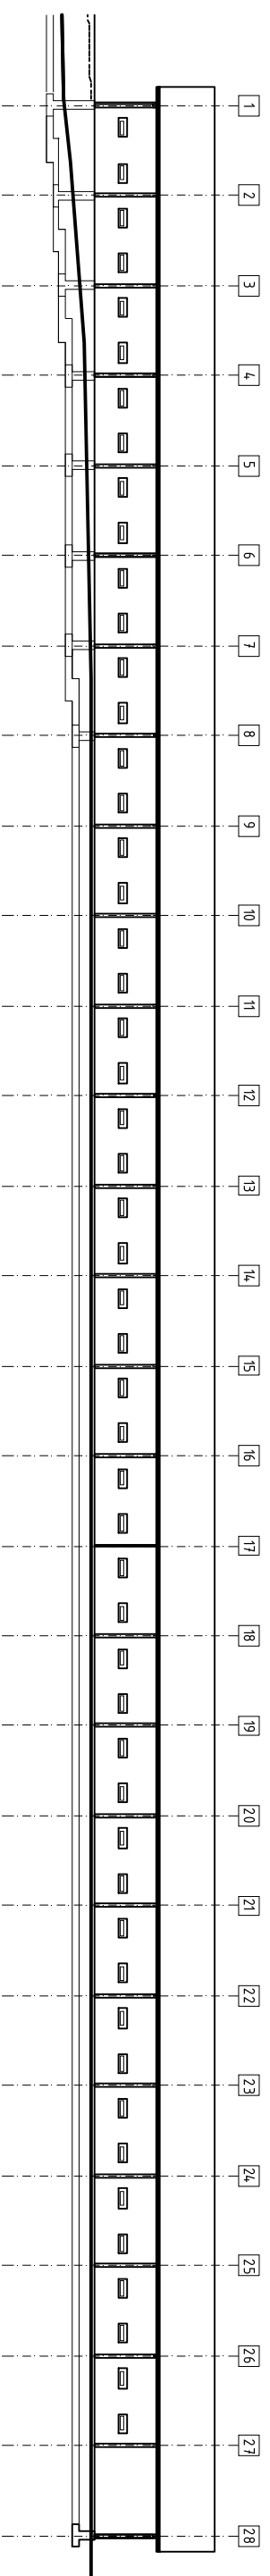

PRESJEK AA
M 1:300

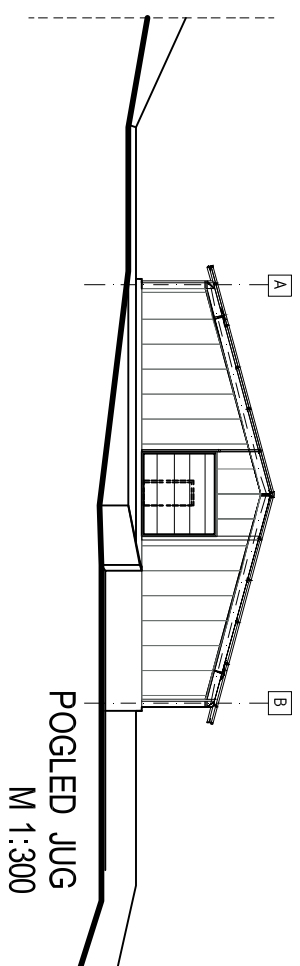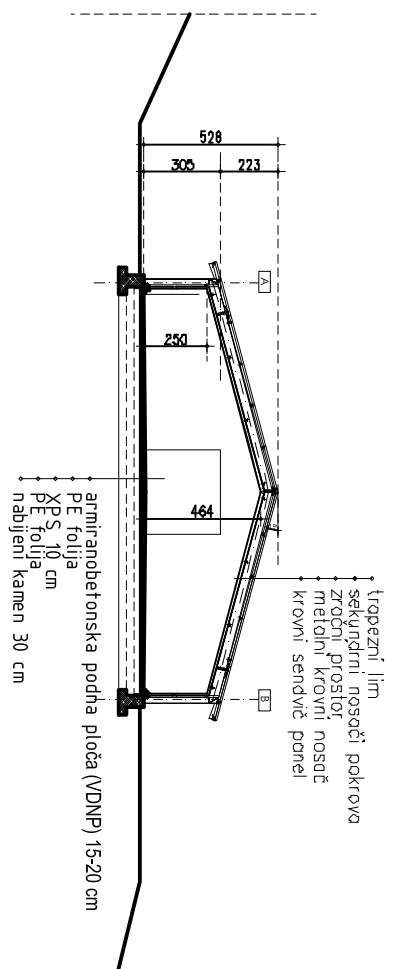

POGLED JUG
M 1:300

OBRAČUN BGP PLOŠTINA**					
oz.	OPIS PROSTORNIH CJELINA	površina m² grad.	koef.	m² obnac.	površina m² obnac.
	PERADARNIK (16.30x108.20)	1.763,66	1	1.763,66	
	PERADARNIK (1PN 300=0,0538 m 2x66)	3,01	1	3,01	
	PERADARNIK	1.766,67	1	1.766,67	



OBRAČUN NGR PLOŠTINA*			
br.	OPIS PROSTORA	obrada poda	površina m² grad.
0.1	PREDPROSTOR	beton	19,92
0.2	SPREMIŠTE	ker. pl.	17,27
0.3	GARDEROBA	ker. pl.	10,60
0.4	SANITARNI ČVOR	ker. pl.	5,25
0.5	PROSTOR ZA RAZVOD VODE S DOZATORIMA	ker. pl.	5,25
0.6	PROSTOR ZA ŽIVOTINJE	beton	1673,35
	UKUPNO NETO 0.1-0.6		1731,64

		Tlg Svetlogi Poljana 5, 48 260 Križevci tel: (048) 681 345, tel/fax: (048) 712 797 e-mail: kask@net.hr, OIB: 13059805273	
glavn. projektant dpl.ing. arch. MARTINA KVAŠIK	razina obrade projekta POLJOPRIVREDNA PROIZVODNJA KOVAČIĆ	idejno rješenje IDEJNO RJEŠENJE	glavni projektant dpl.ing. arch. MARTINA KVAŠIK
situaciona odrednica projekta ARHITEKTONSKI	GOSPODA. POLJOPRIVREDNA PERADARNIK	situaciona odrednica projekta ARHITEKTONSKI	projektant dpl.ing. arch. MARTINA KVAŠIK
tokodje građevine SOPRON KALNIK	ZOP 153-16	arhitekt 153-16	projektant dpl.ing. arch. MARTINA KVAŠIK
sagraditi TLOCRT, PRESJEK I POGLEDI	mjerilo 1:300	datum 07/16	suradnici ing. grad. ZBENKA PUČAR dpl.ing. grad. MARIKO KVAŠIK