










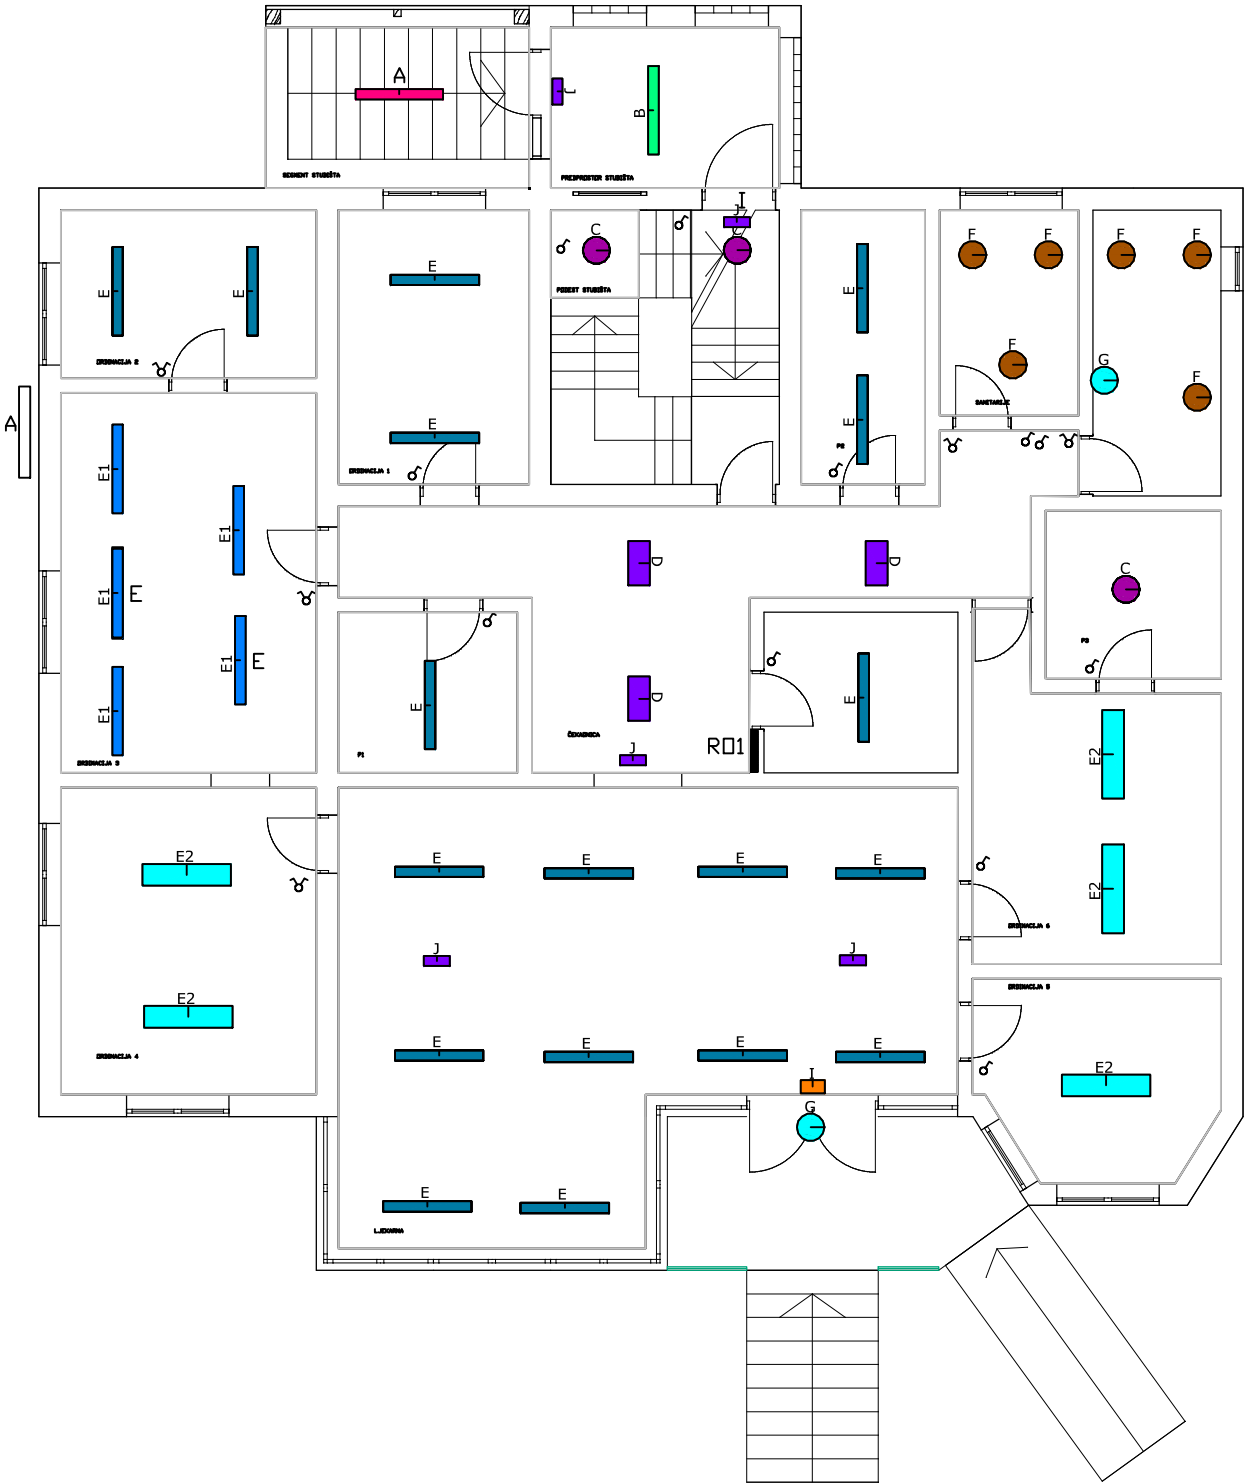


PLAN POLAGANJA ELEKTRIČNIH VODOVA RASVJETE - PRIZEMLJE

Symbol	Prt.	Name	System load- per luminaire	Total load
	1	Barat LED2x2000 E005 T840 PC/PC DP LT80	30 W	30 W
	1	Levanto S LED1x2300 D317 T840	22 W	22 W
	3	Pavo LED1x2300 D228 T840	24 W	72 W
	3	Levanto S LED2x1600 D312 T840	29 W	87 W
	18	Marenco S LED1x4700 D401 T840	41 W	738 W
	5	Marenco S LED1x3300 D400 T840	30 W	150 W
	5	Marenco S LED2x3300 D403 T840	61 W	305 W
	6	Pavo LED1x2300 D228 T840	24 W	144 W
	2	Pavo LED1x2300 D228 T840	24 W	48 W
	1	LEPUS 3HLED J15	3 W	3 W
	5	Apollo 3H G29 DP	5 W	25 W



	INVESTITOR:	Dom zdravlja Koprivničko-križevačke županije Trg dr. Tomislava Bardeka 10, Koprivnica OIB: 30627510319		
	GRAĐEVINA:	ZGRADA DOMA ZDRAVLJA U ĐURĐEVCU GAJEVA 3, ĐURĐEVAC		
	LOKACIJA:	GAJEVA 3, ĐURĐEVAC		
FAZA PROJEKTA:	GLAVNI PROJEKT / ELEKTROTEHNIČKI PROJEKT			
SADRŽAJ:	Plan polaganja električnih vodova rasvjetе - prizemlje			
BROJ PROJEKTA:	ZAJ. OZN. PROJ.	MJERILO	DATUM:	LIST:
170228		1 : 100	veljača 2017.	2