
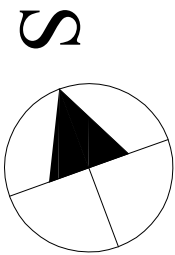


POSTOJEĆE STANJE
ŽELJEZNIČKO KONAČIŠTE
TLOCRT PODRUMA

M 1:100

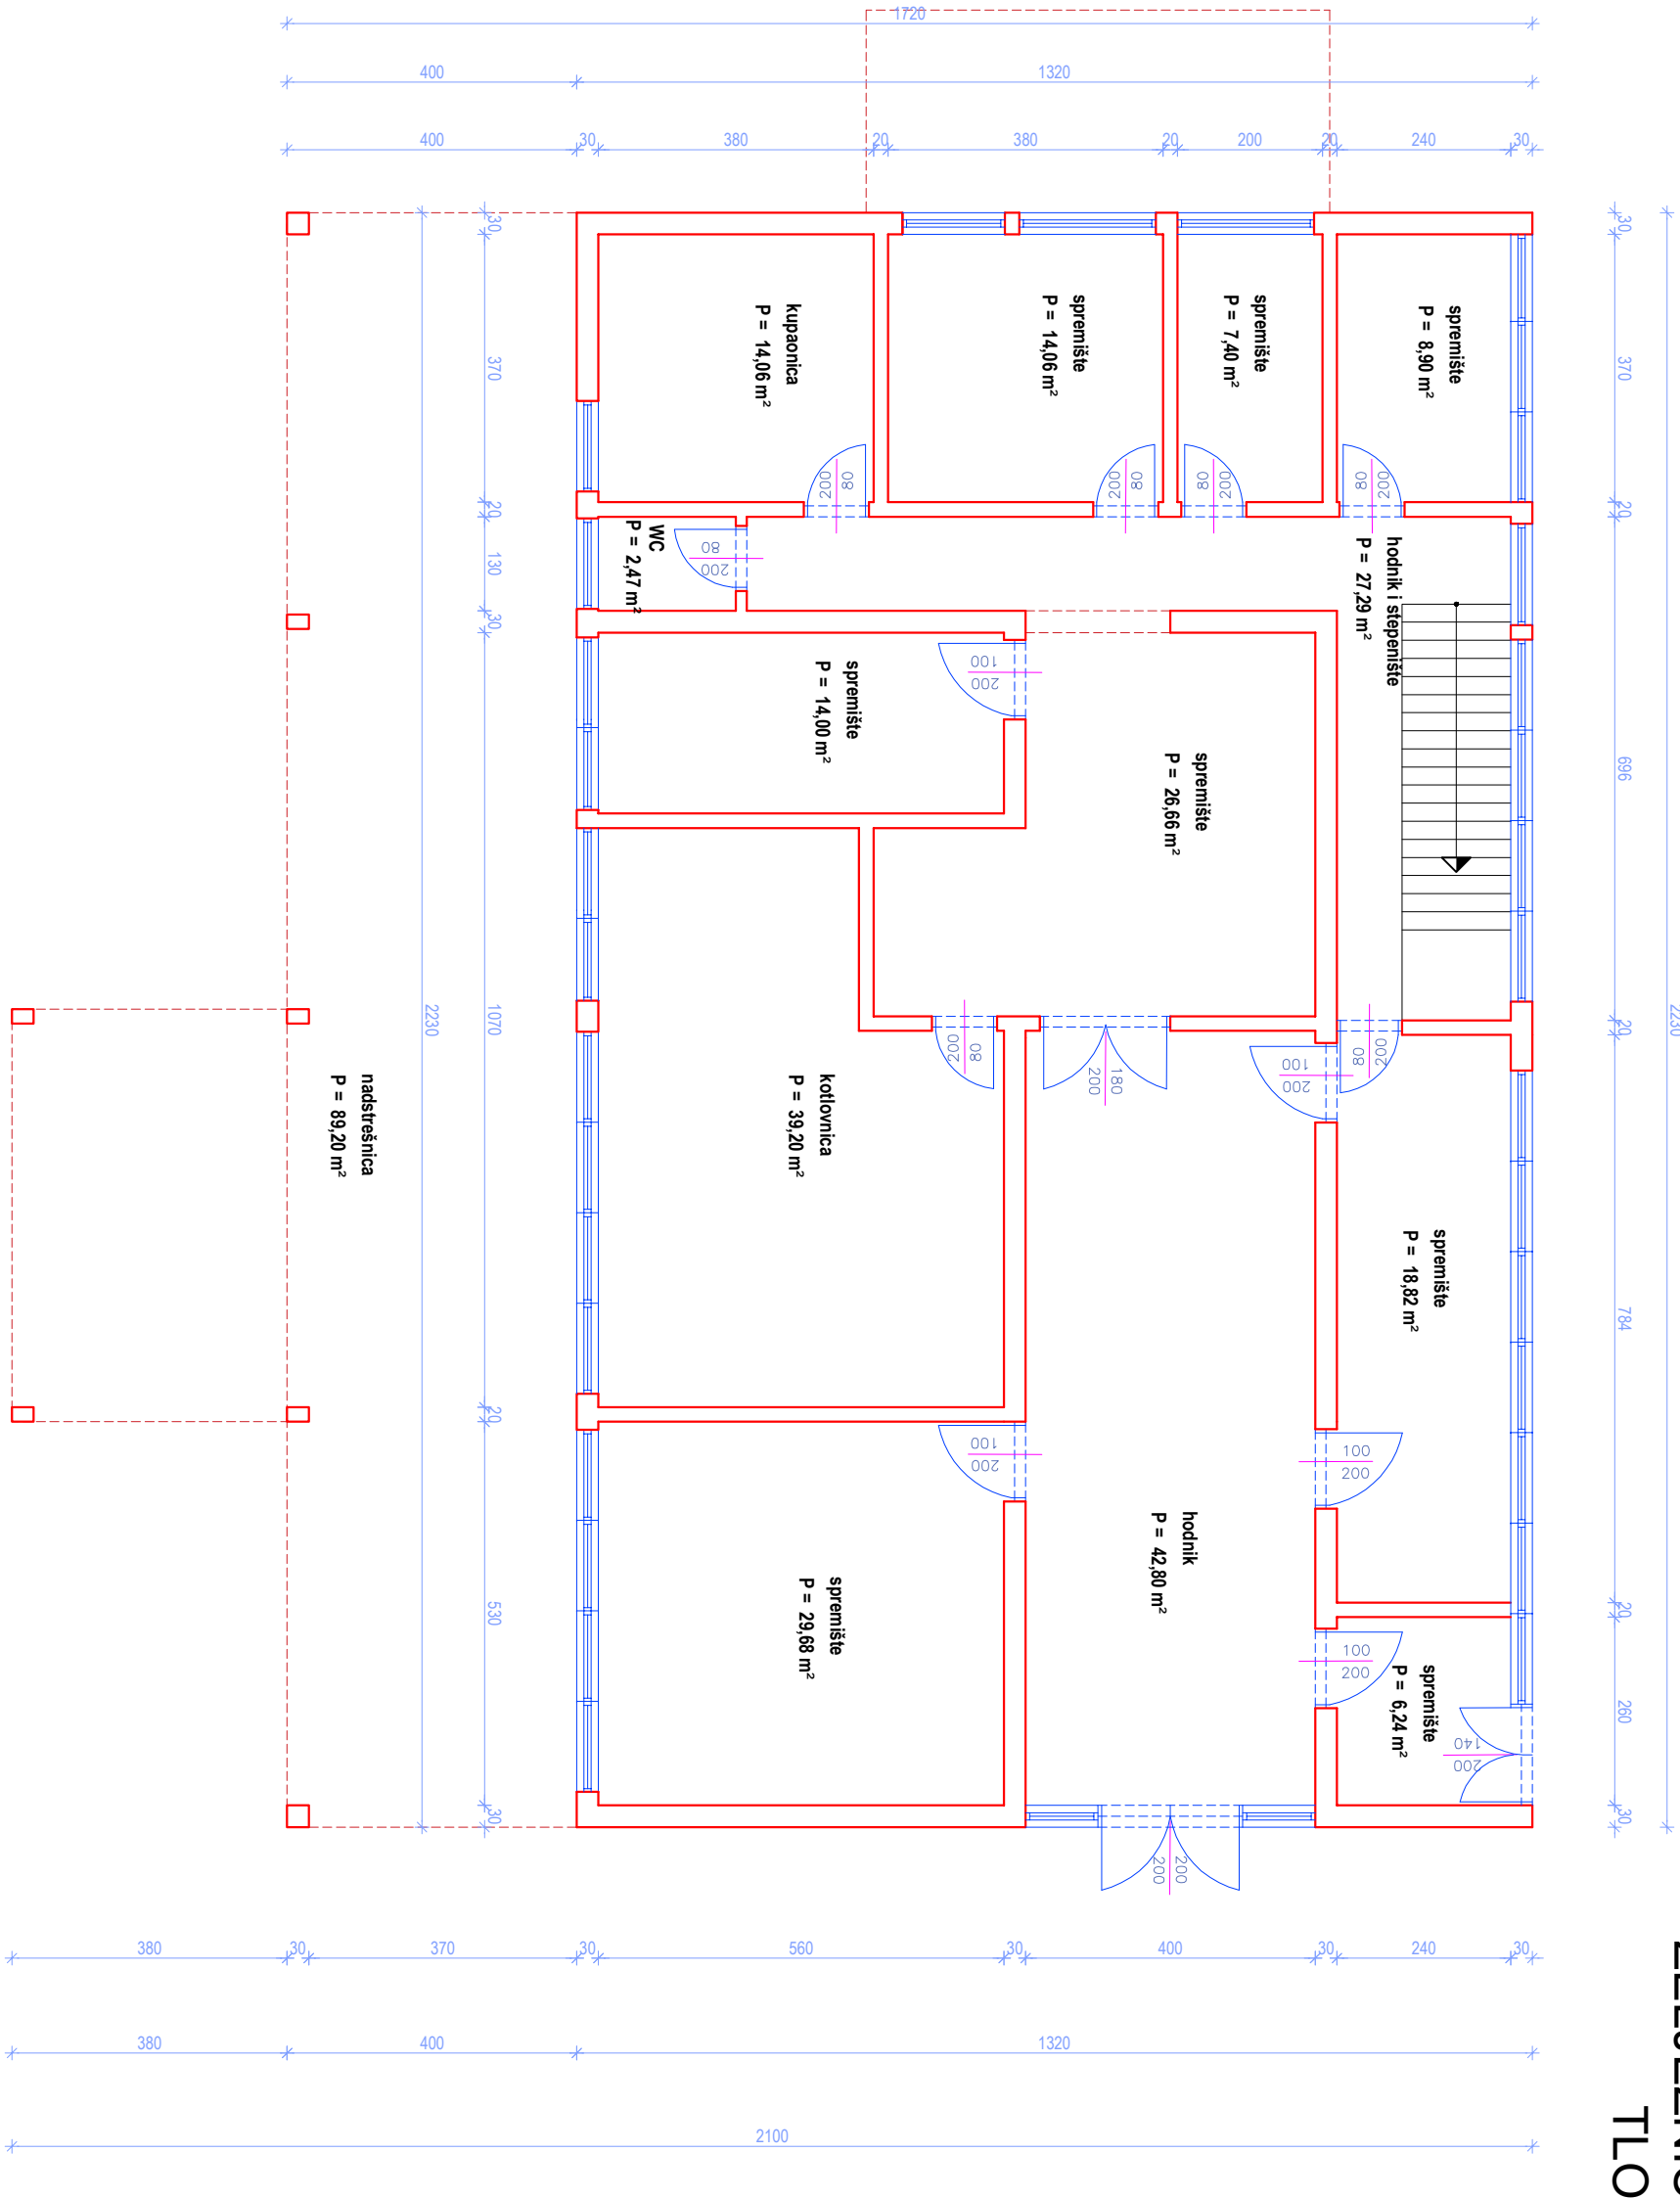

BRUTO PLOŠTINA PODRUMA
P = 322,27 m²
UKUPNA BRUTO PLOŠTINA ZGRADE
P = 1.195,78 m²