
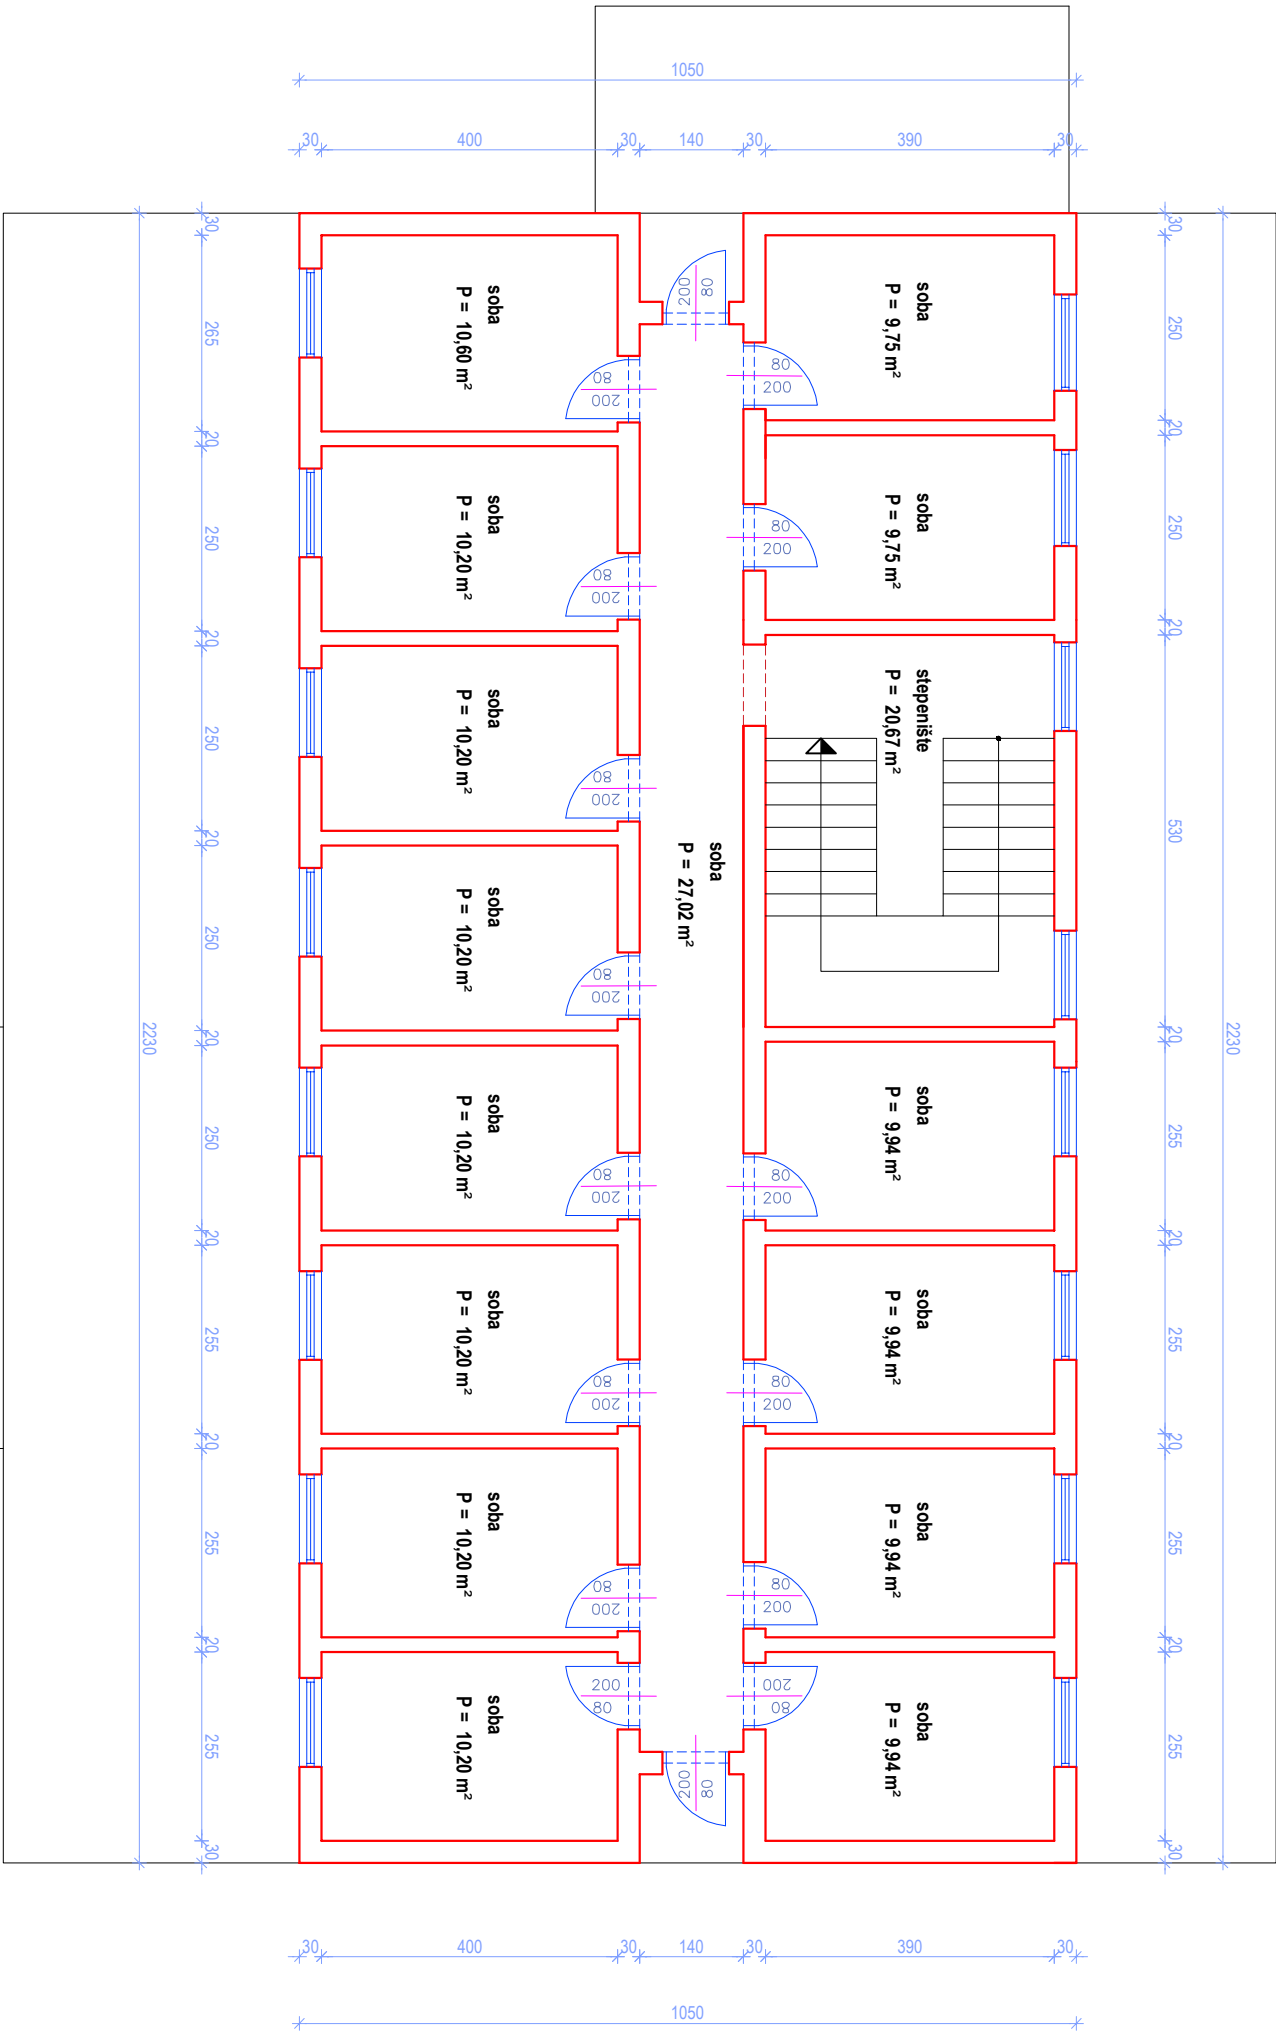


POSTOJEĆE STANJE
ŽELJEZNIČKO KONAČIŠTE
TLOCRT 2. KATA
M 1:100

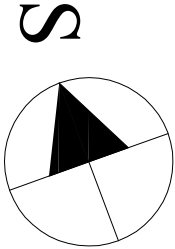

BRUTO PLOŠTINA 2. KATA
P = 234,15 m²