



TLOCRT PRIZEMLJA
M 1:300

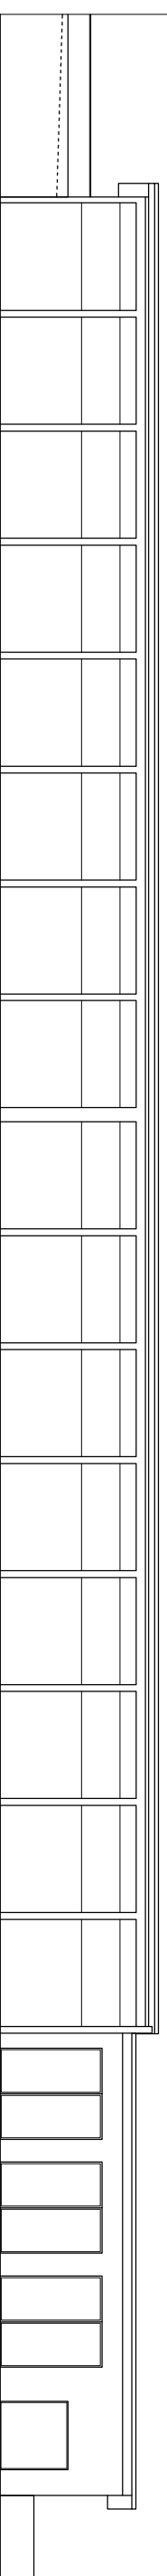

TLOCRT JUGOZAPAD
M 1:300

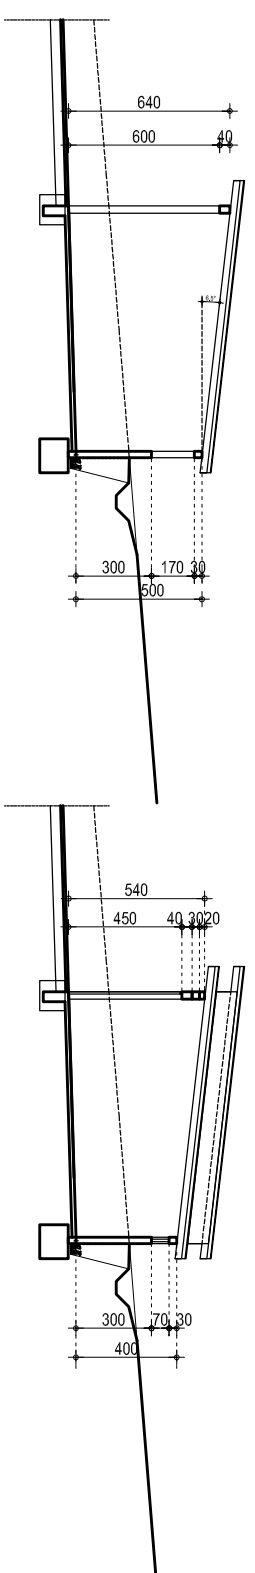

PRESJEK AA
M 1:300

PRESJEK BB
M 1:300

OBRÄÄUN BGP POVRŠINA**					
** obrÄÄun površina prema Zakonu o prostornom ureÄenju (NN 153/13).	površina		** površina		
02. OPIS PROSTORNIH CJELINA	n ² grad.	koef.	n ² obraÄ.	površina	
2.1 NADSTREŠNICA ZA SIJENO	805,75	0	0,00		
2.2 SPREMIŠTE	203,00	1	203,00		
1 TOVILIŠTE UKUPNO BGP PRIZEMLJE	1.008,75	1	203,00		

2. NADSTREŠNICA SPREMIŠTE ZA STOČNU HRANU
SPREMIŠTE ZA POLJOPRIVREDNU MEHANIČKACIJU
SPREMIŠTE ZA SMJESU
M 1:300

